


- TELEDATA**
- 2012 MILANO - Via Galvani, 8
Tel. +39 02 5807019 - Fax +39 02 5807014
- TELEDATA ONE FIRE SYSTEM GENERAL WIRING
- A ONEDETECTOR1 - Optical detector with short circuit isolator
 - B ONEDETECTOR2 - Optical and thermal detector with short circuit isolator
 - C ONEDETECTOR3 - Thermal and photoelectric detector with short circuit isolator
 - FD9000 (3300) - Optical led repeater for individual or group of detector alarms
 - ONEMODULE300 - 3 input mini module
 - ONEMODULE120 - 1 input 2 C form output mini module
 - ONEMODULE301 - 3 input 1 monitored output mini module
 - ONEMODULE111 - 1 input and 1 C form output 1 monitored output mini module
 - FD 9870 - Acoustic optical display panel
 - FDFB100A - Active infrared barrier
 - BOUND100 - Addressable sounder
 - BOUND101 - Addressable sounder with flashing light
 - BOUND110 - Addressable sounder with flashing light
 - ONECALLPOINT - Addressed call point
 - TD150278/TD40279/TD40279 - Power panel
 - FDW2W - Wireless receiver
 - FDOWS100AV - Wireless sounder
 - SWF3001 (2001/11001) - Wireless optical detector
 - FDWCP100 - Wireless addressed call point
 - FDWVR100/120 - Wireless input module
 - FDAS031/02 - Central of aspiration
 - FDAS001 - Central di aspirazione
 - FDB130 - Linear detector
 - FP7000 - Extinguishing panels
 - FDOP108 - Manual call point
 - FD42W - Linear heat detector
 - FD_M411E-F - Electromagnetic blocks
 - FDP25 - Outdoor self powered siren
 - G85 800x / E85 800x - Gas detector
 - ONEKBD - Remote keyboard
 - TELEDATA ONE - Fire detection panel

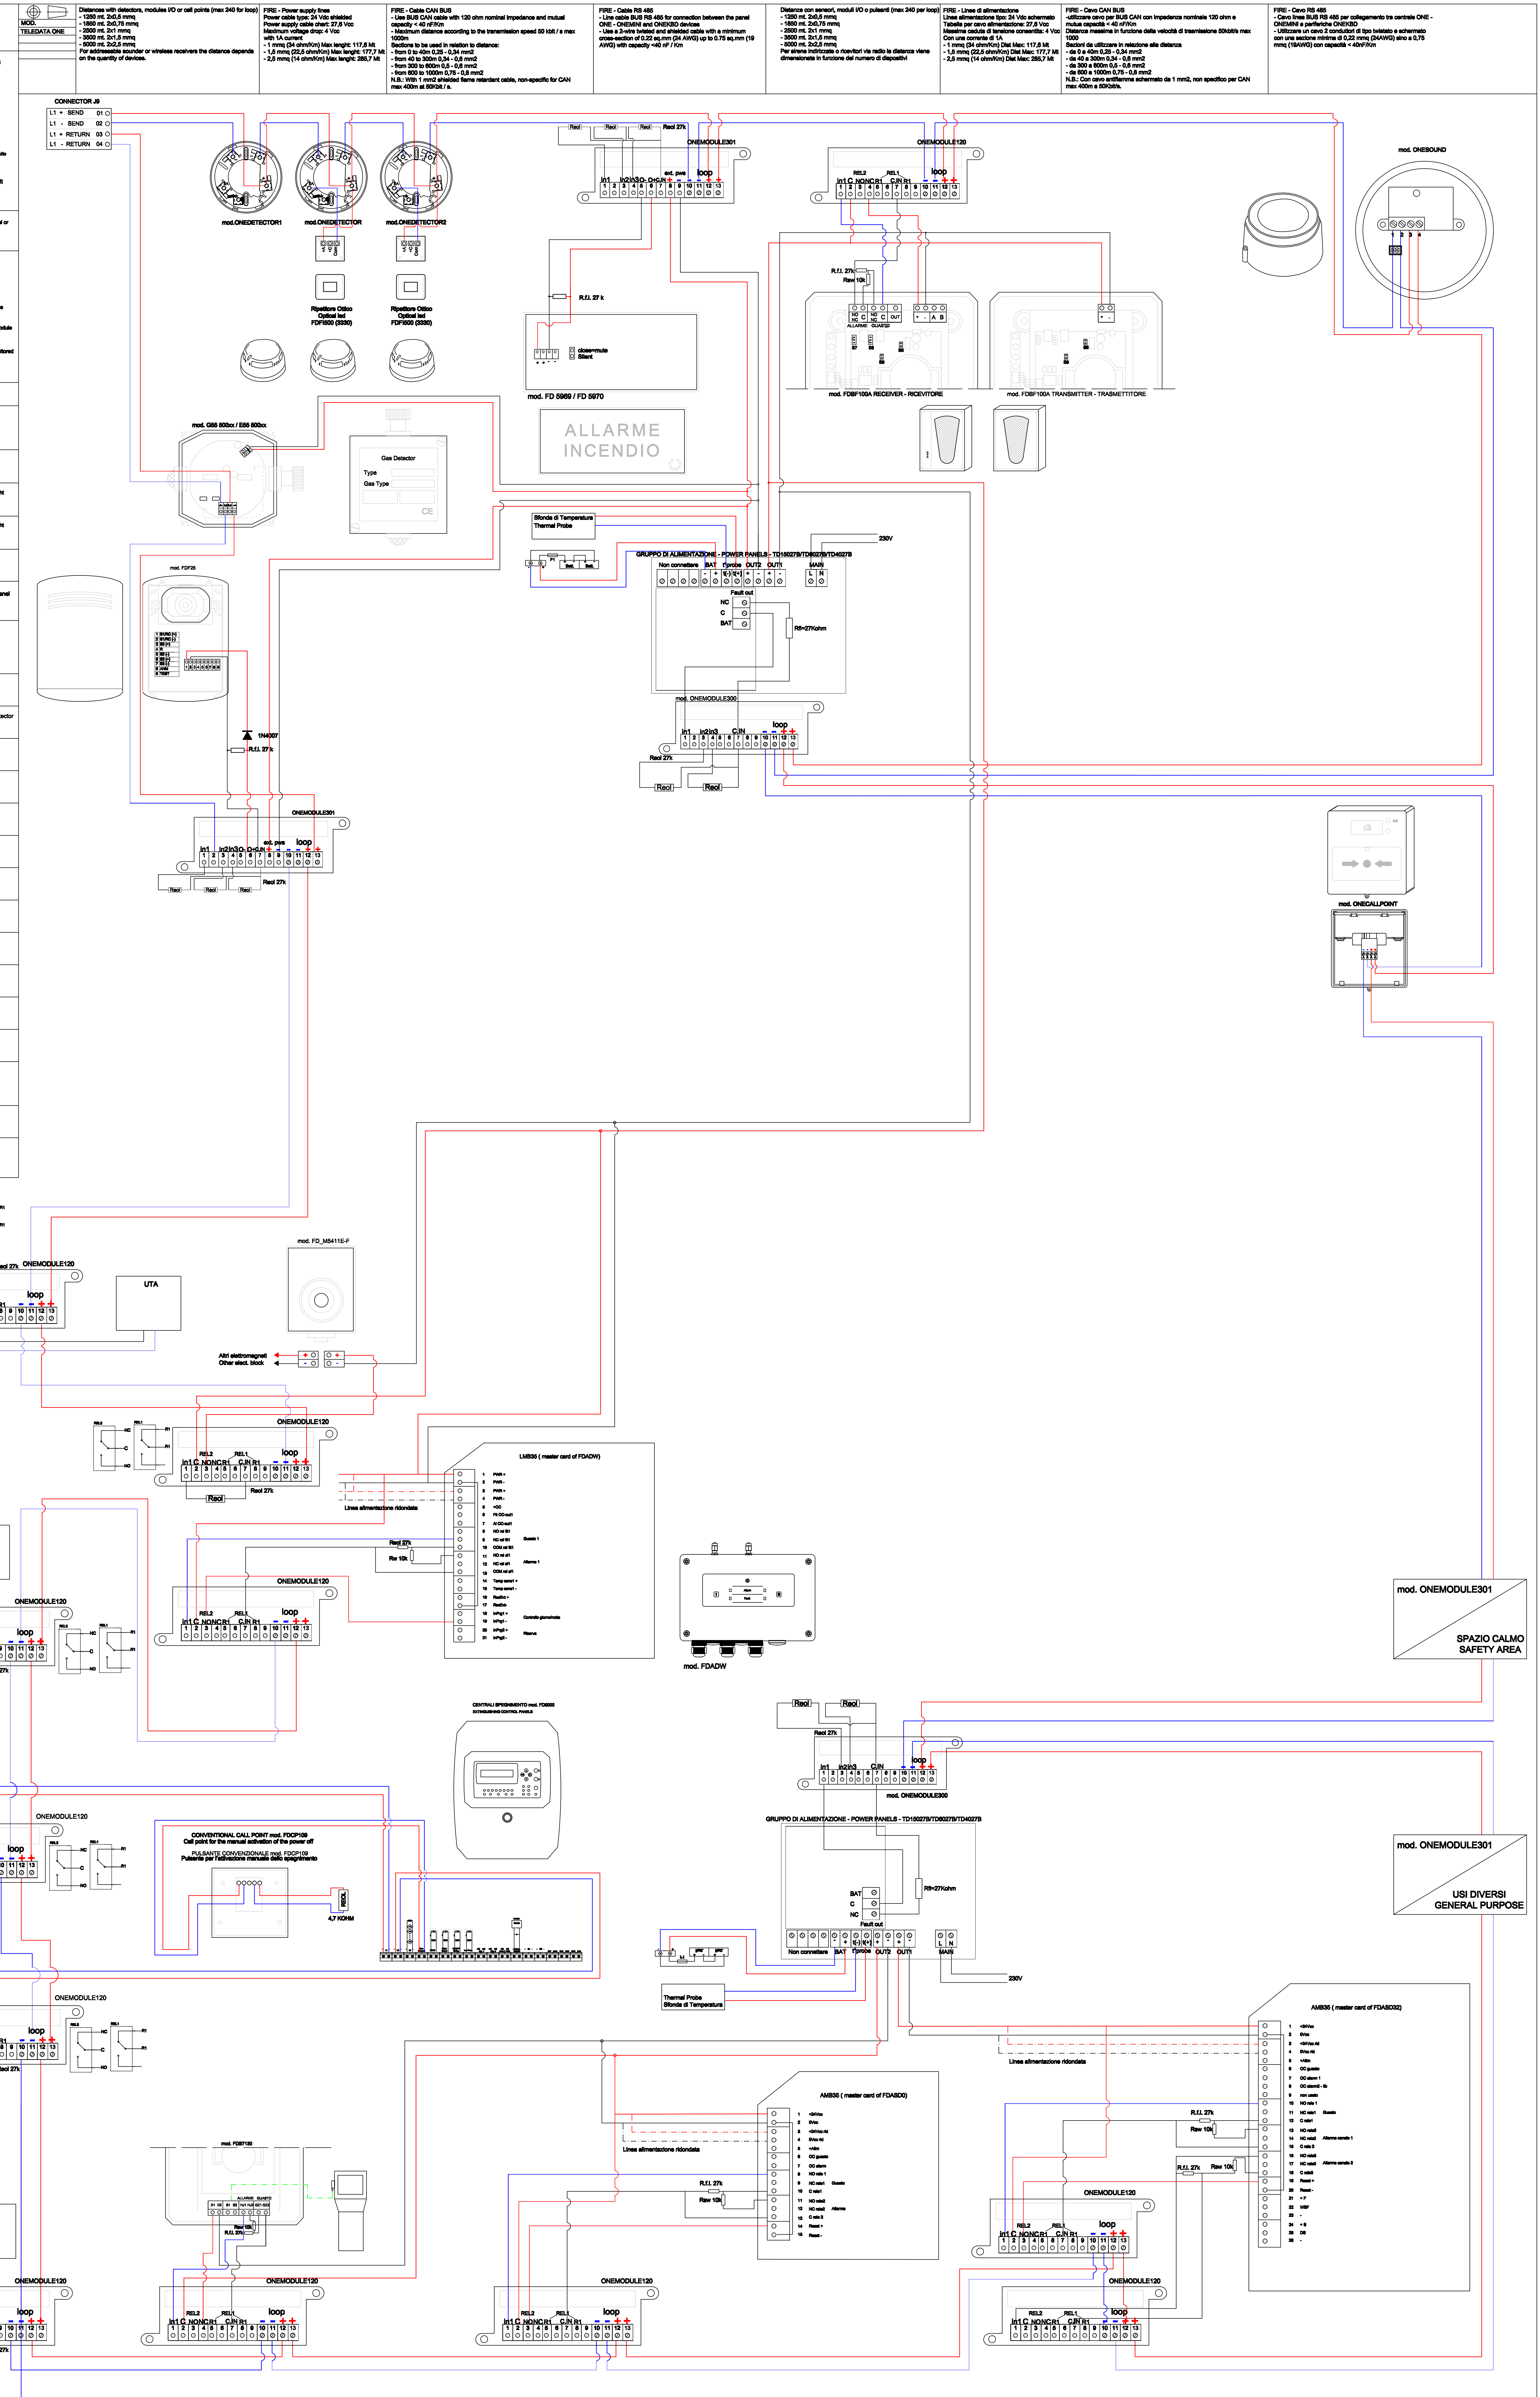

- FD 9870 - Acoustic optical display panel
- FDFB100A - Active infrared barrier
- BOUND100 - Addressable sounder
- BOUND101 - Addressable sounder with flashing light
- BOUND110 - Addressable sounder with flashing light
- ONECALLPOINT - Addressed call point
- TD150278/TD40279/TD40279 - Power panel
- FDW2W - Wireless receiver
- FDOWS100AV - Wireless sounder
- SWF3001 (2001/11001) - Wireless optical detector
- FDWCP100 - Wireless addressed call point
- FDWVR100/120 - Wireless input module
- FDAS031/02 - Central di aspirazione
- FDAS001 - Central di aspirazione
- FDB130 - Linear detector
- FP7000 - Extinguishing panels
- FDOP108 - Manual call point
- FD42W - Linear heat detector
- FD_M411E-F - Electromagnetic blocks
- FDP25 - Outdoor self powered siren
- G85 800x / E85 800x - Gas detector
- ONEKBD - Remote keyboard
- TELEDATA ONE - Fire detection panel

mod. ONEMODULE301

SPAZIO CALMO
SAFETY AREA

mod. ONEMODULE301

USI DIVERSI
GENERAL PURPOSE