



STANDARD CONVENTIONAL BASE
RILEVATORE CONVENZIONALE

STANDARD CONVENTIONAL BASE
RILEVATORE CONVENZIONALE


STANDARD CONVENTIONAL BASE
RILEVATORE CONVENZIONALE

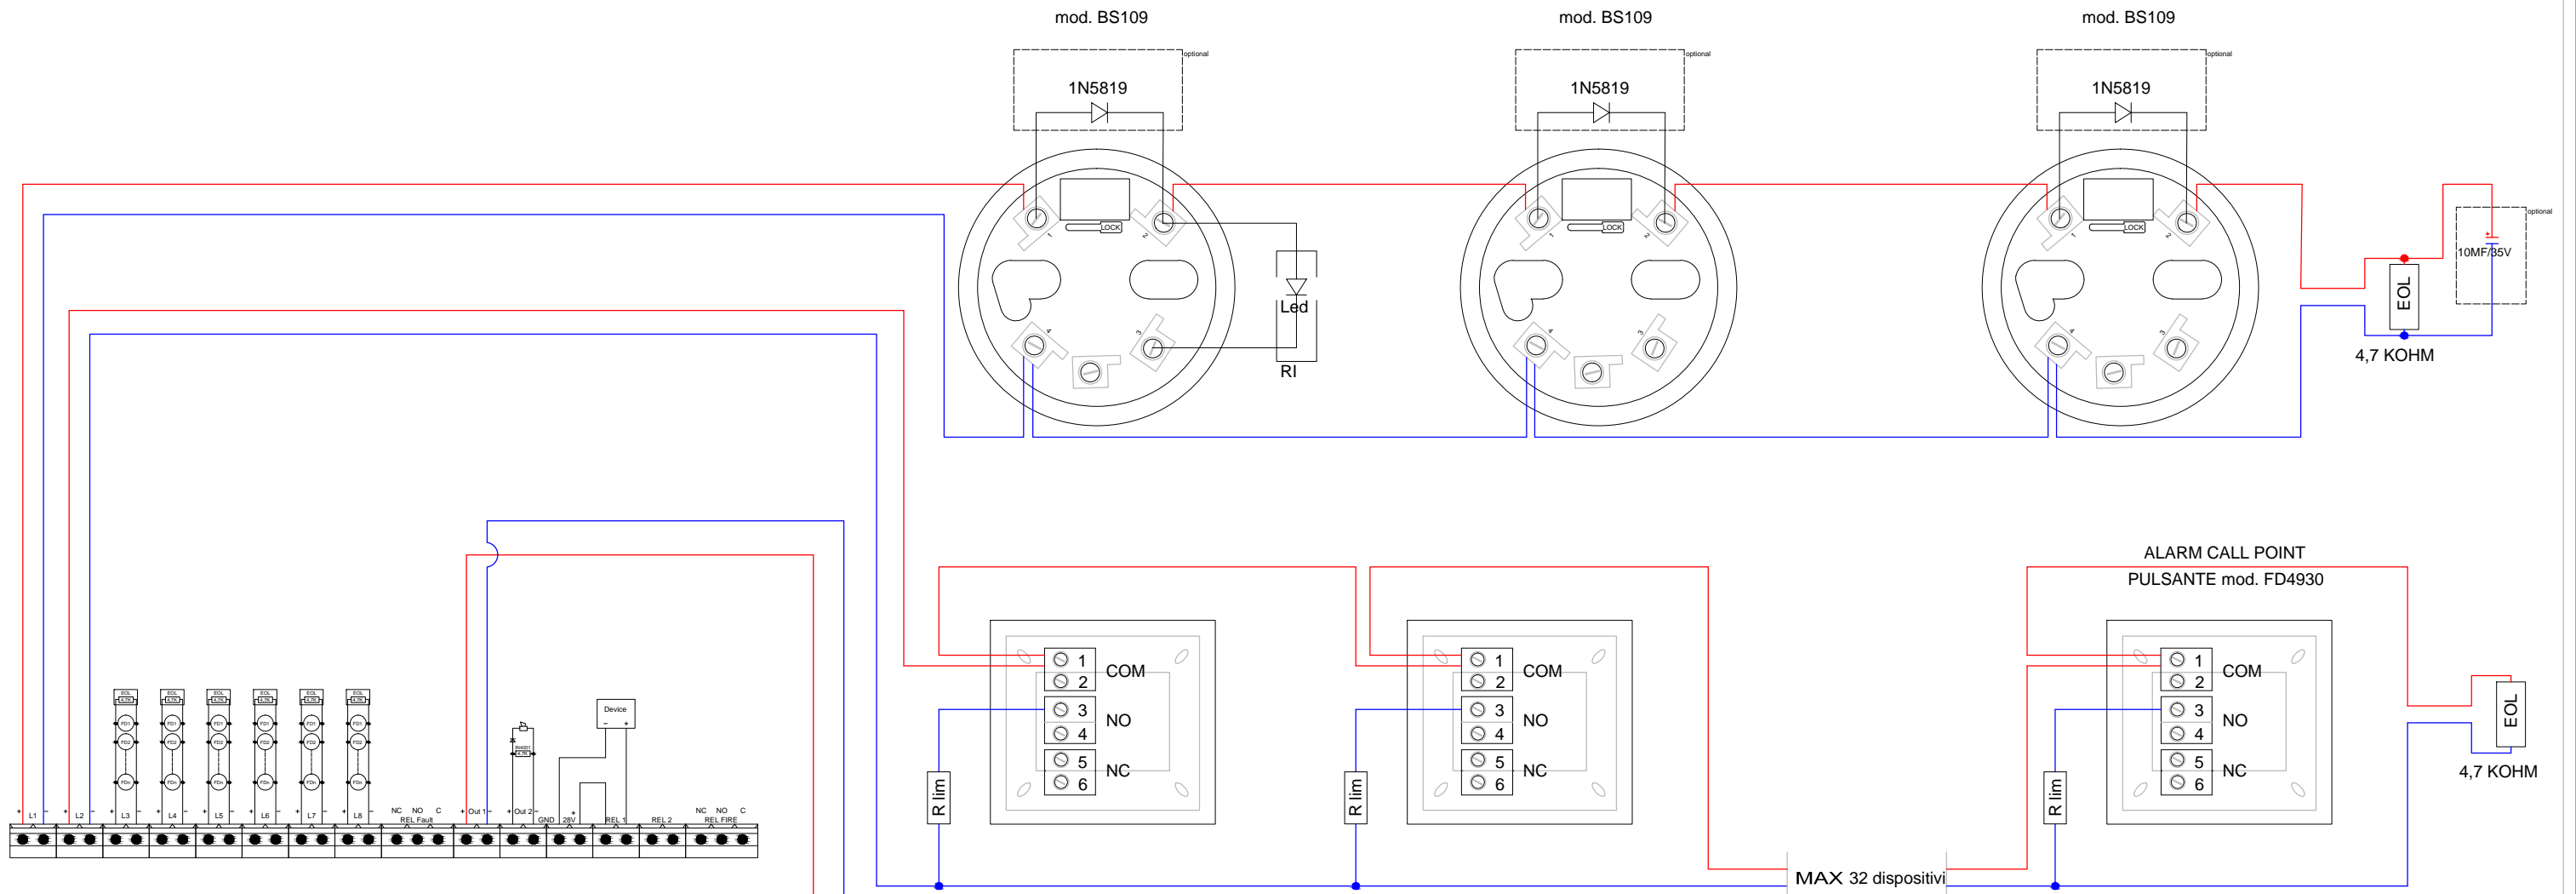

CENTRALI ANTINCENDIO CONVENZIONALI mod. FD9004/08
CONVENTIONAL FIRE ALARM CONTROL PANELS

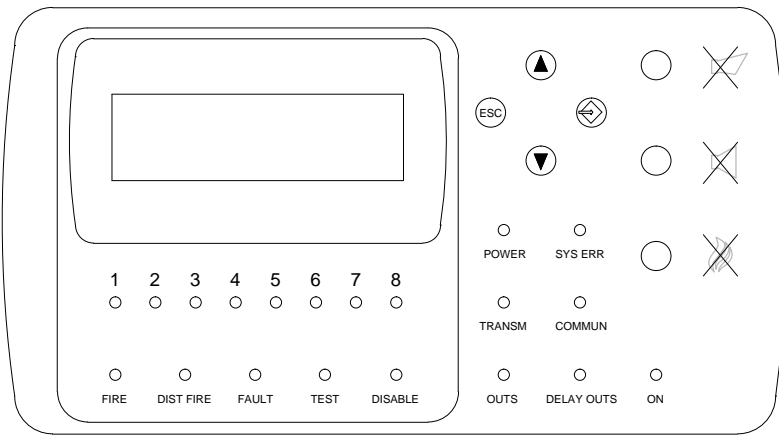

OPTICAL ACUSTIC DISPLAY - TARGA OTTICO ACUSTICA - mod. FD FD5955

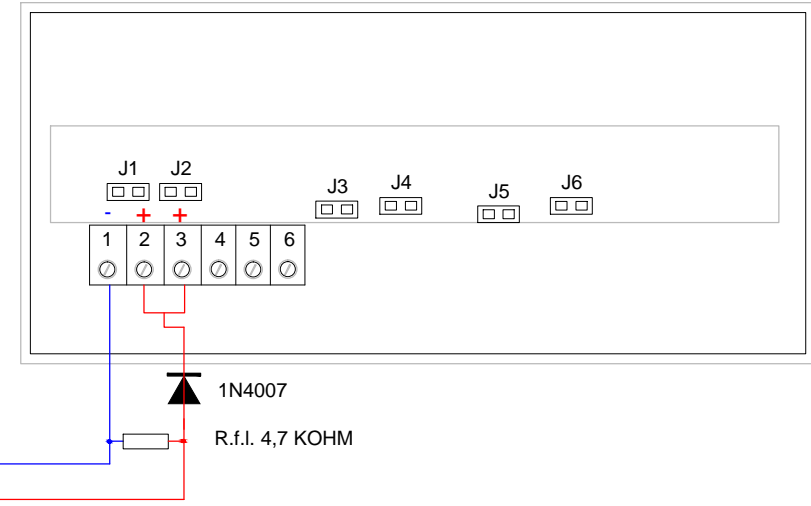

front view - vista frontale - mod. FD FD5955



REOL = 4,7 KOHM
RLIM = 1 KOHM

	MOD. FD9004/08
	20132 MILANO - Via Giulietti, 8 Tel. +39 02-2592795 +39 02-27201352 Fax +39 02-2593704
FAMILY: FIRE SYSTEM	TYPE: CONVENTIONAL FIRE ALARMS